


N →  
 Tile Map 1977 Layed out at 60'  
 Richard Lowry  
 Fragier Farm  
 1" = 200'

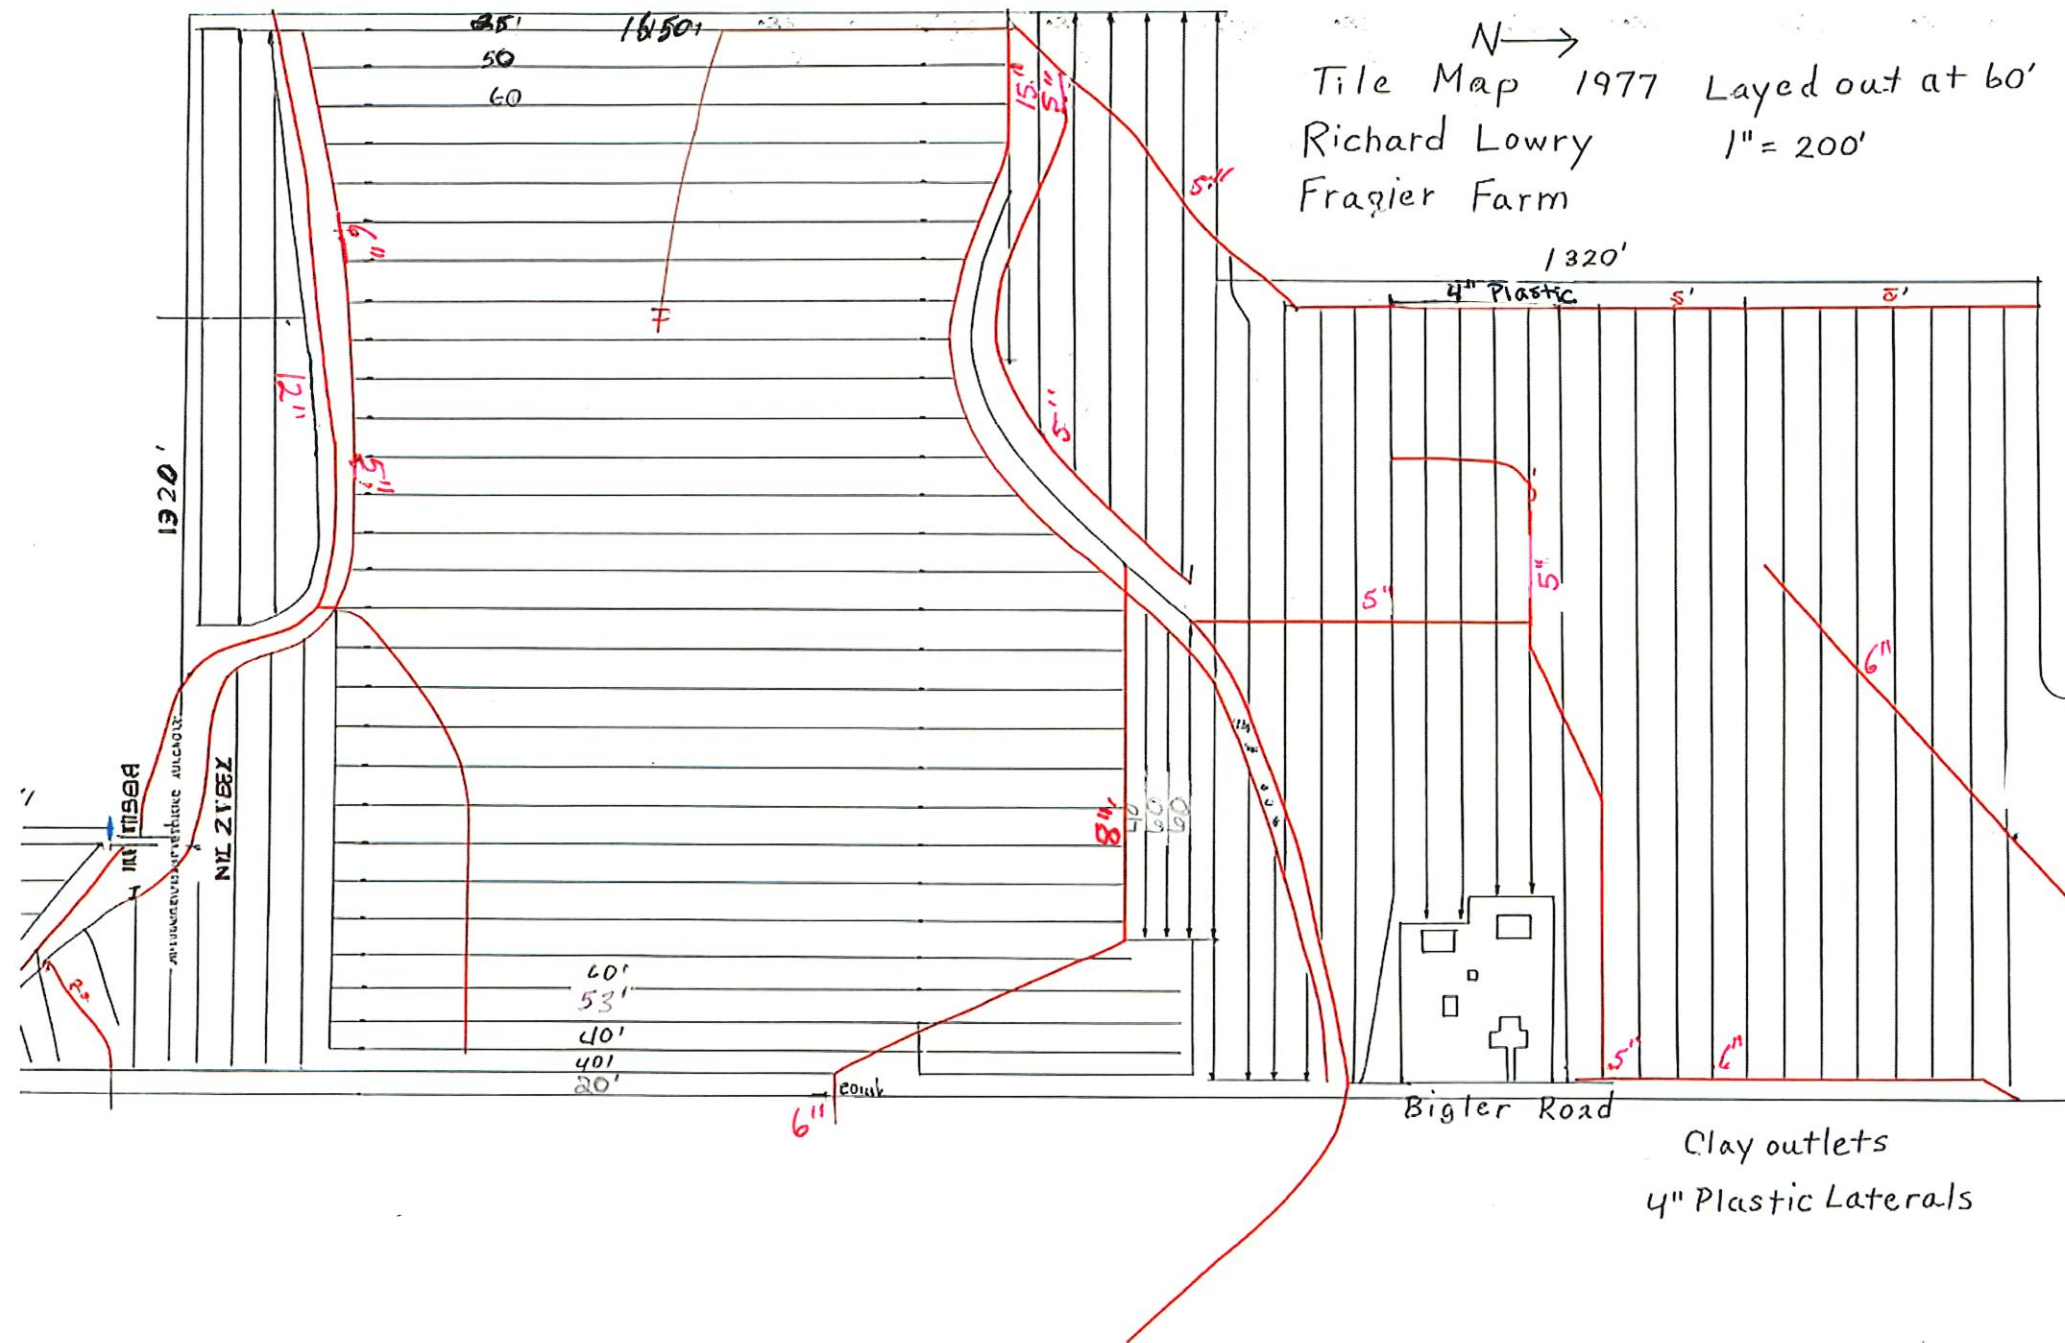

**Lowry, Dick**

9-4-2023

**12" Main**

WA 23160

**CY SCHWIETERMAN**  
**INC.** (413) 753-2565

(413) 753-2555



|                                                                                   |                   |
|-----------------------------------------------------------------------------------|-------------------|
|  | 4" Perf           |
|  | 6" Perf           |
|  | 12" DW Perf       |
|  | Existing Plastic  |
|  | Existing Clay     |
|  | Triangle Old Tile |

